


Michael Lane  
APN # 238-080-005  
Owner  
Sohrab Nuzari  
77 Carolyn Ct.  
Lafayette, CA 94549

Applicant  
Erik & Lori Strand  
507 Tabos Road  
Orinda, CA 94563

Home Designer  
Jill McGovern  
3840 Cedarwood Drive  
Tahoe City CA 96145

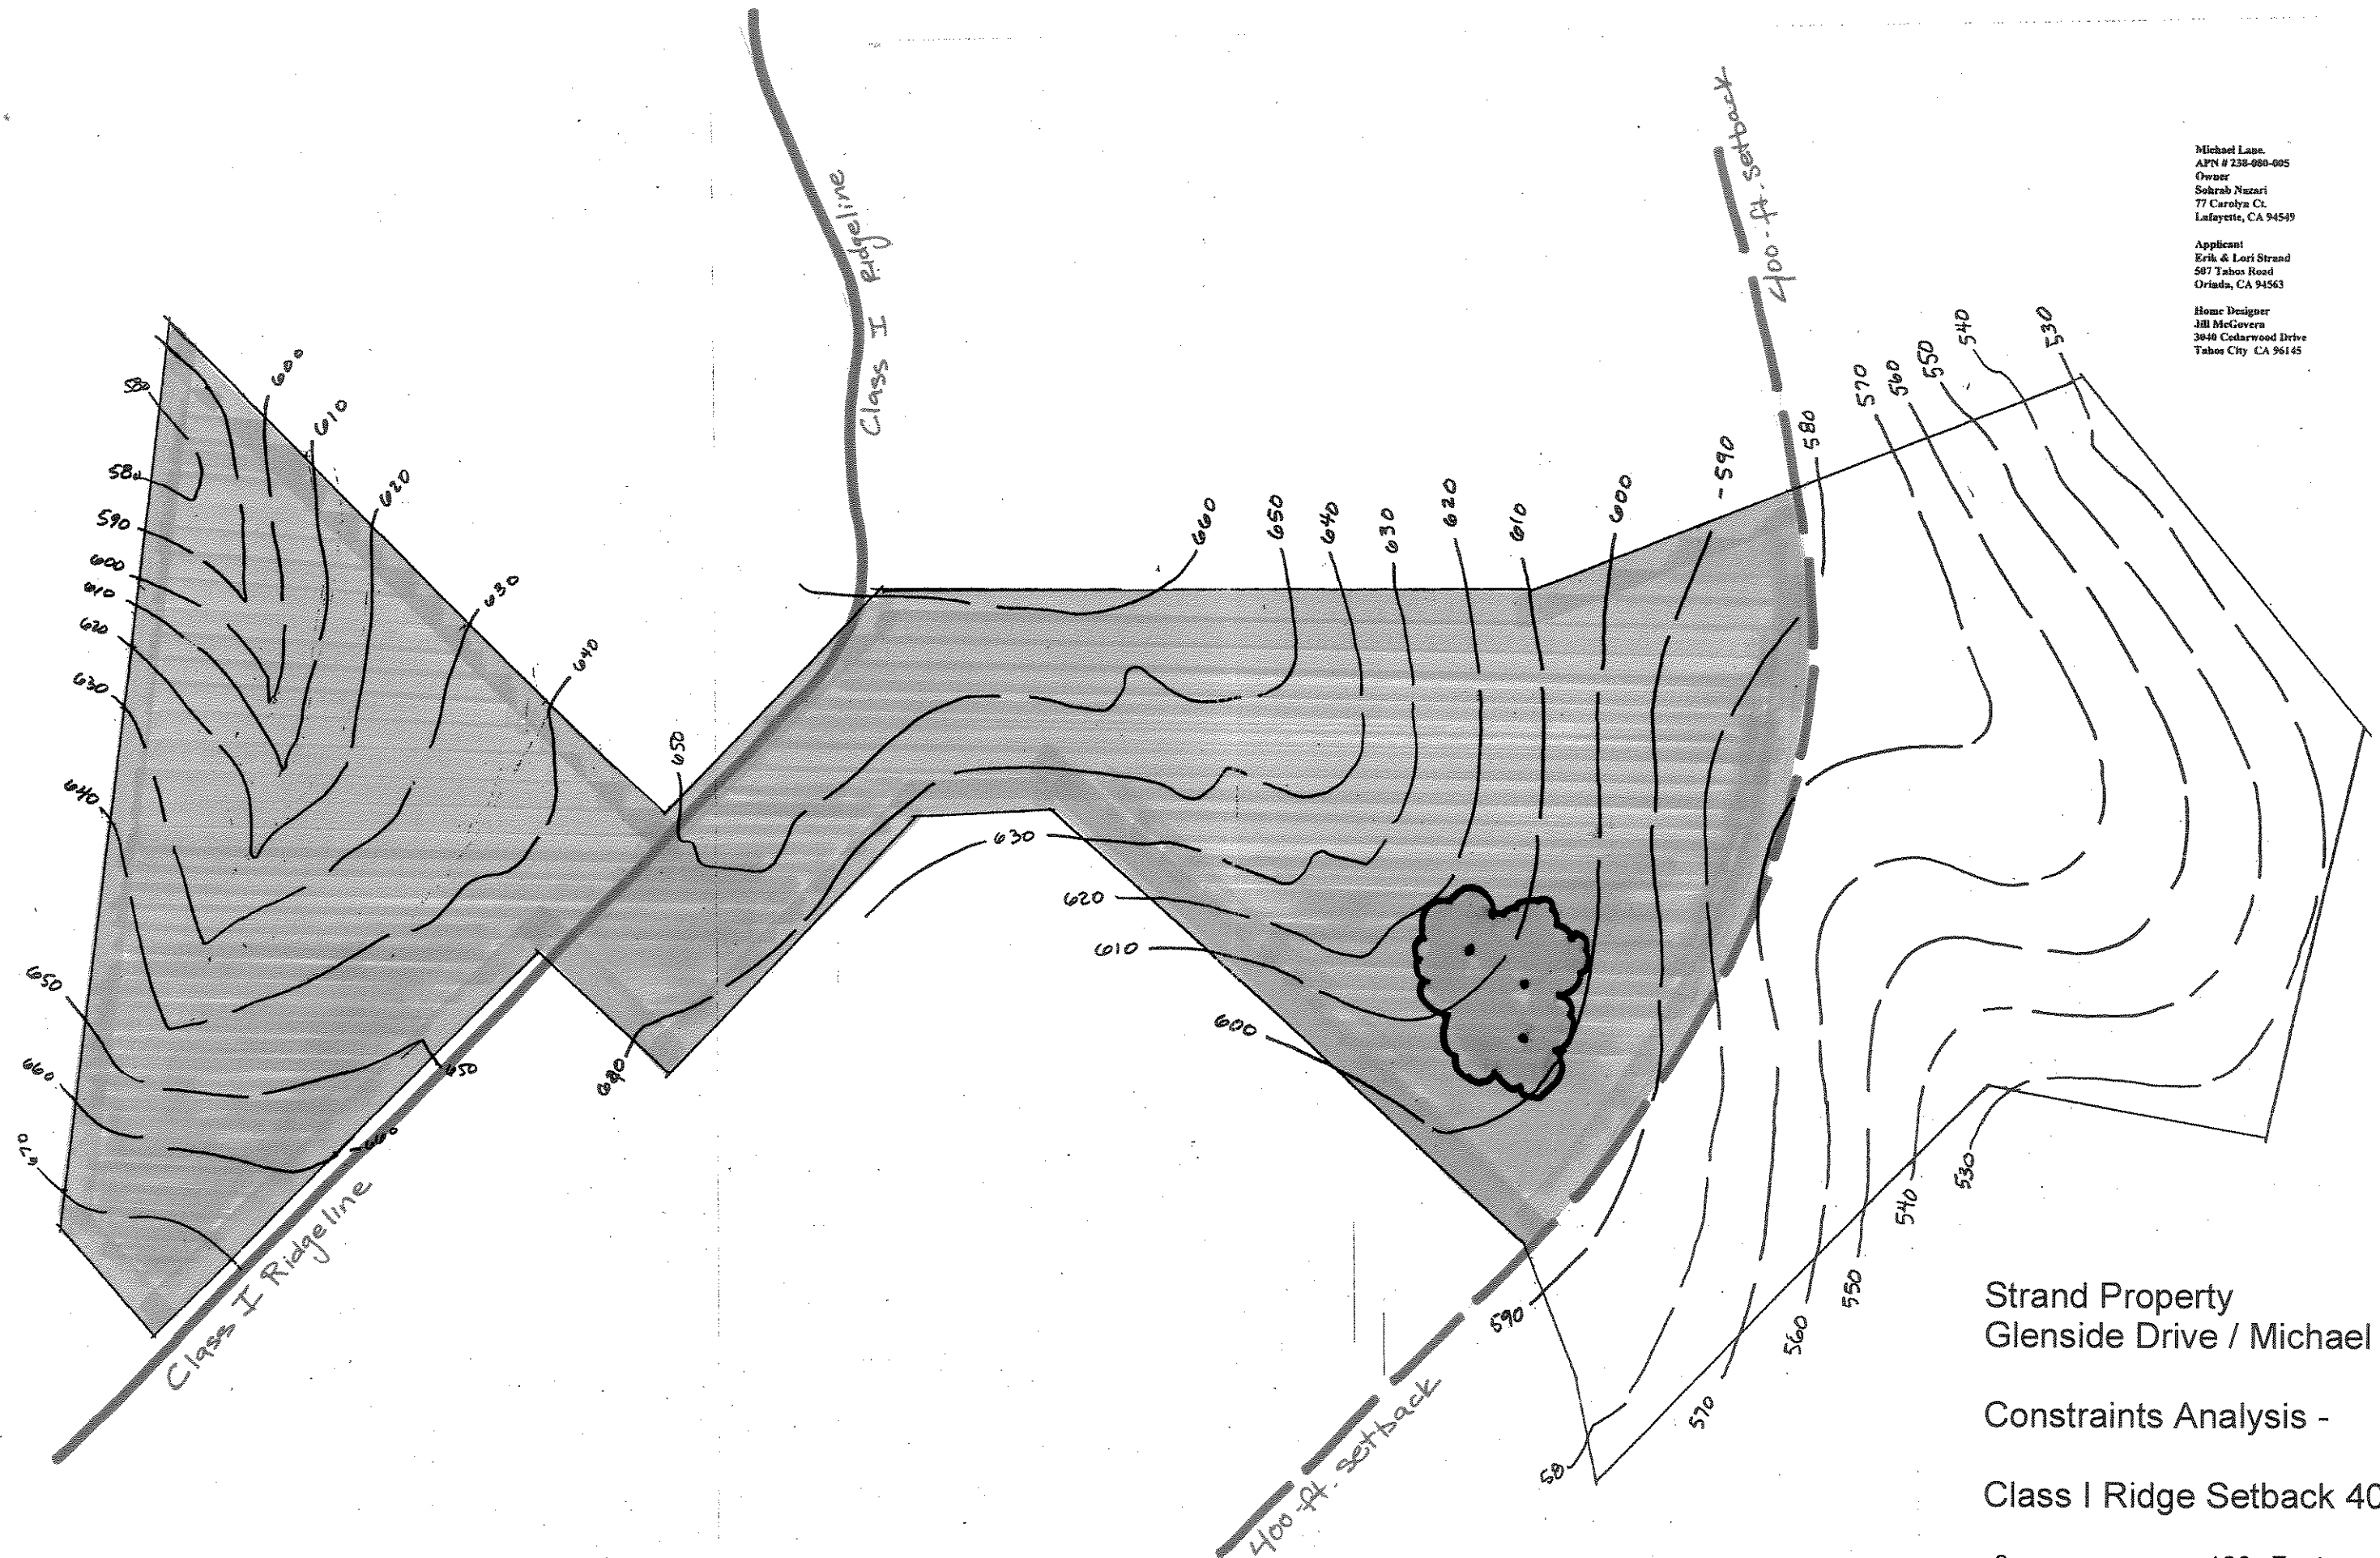

Strand Property  
Glenside Drive / Michael Lane

Constraints Analysis -


Class I Ridge Setback 400-ft.



Michael Lane,  
APN # 238-080-005  
Owner  
Sohrab Nazari  
77 Carolyn Ct.  
Lafayette, CA 94549

Applicant  
Erik & Lori Strand  
507 Tabus Road  
Orinda, CA 94563

Home Designer  
Jill McGovern  
3040 Cedarwood Drive  
Tahoe City, CA 96145

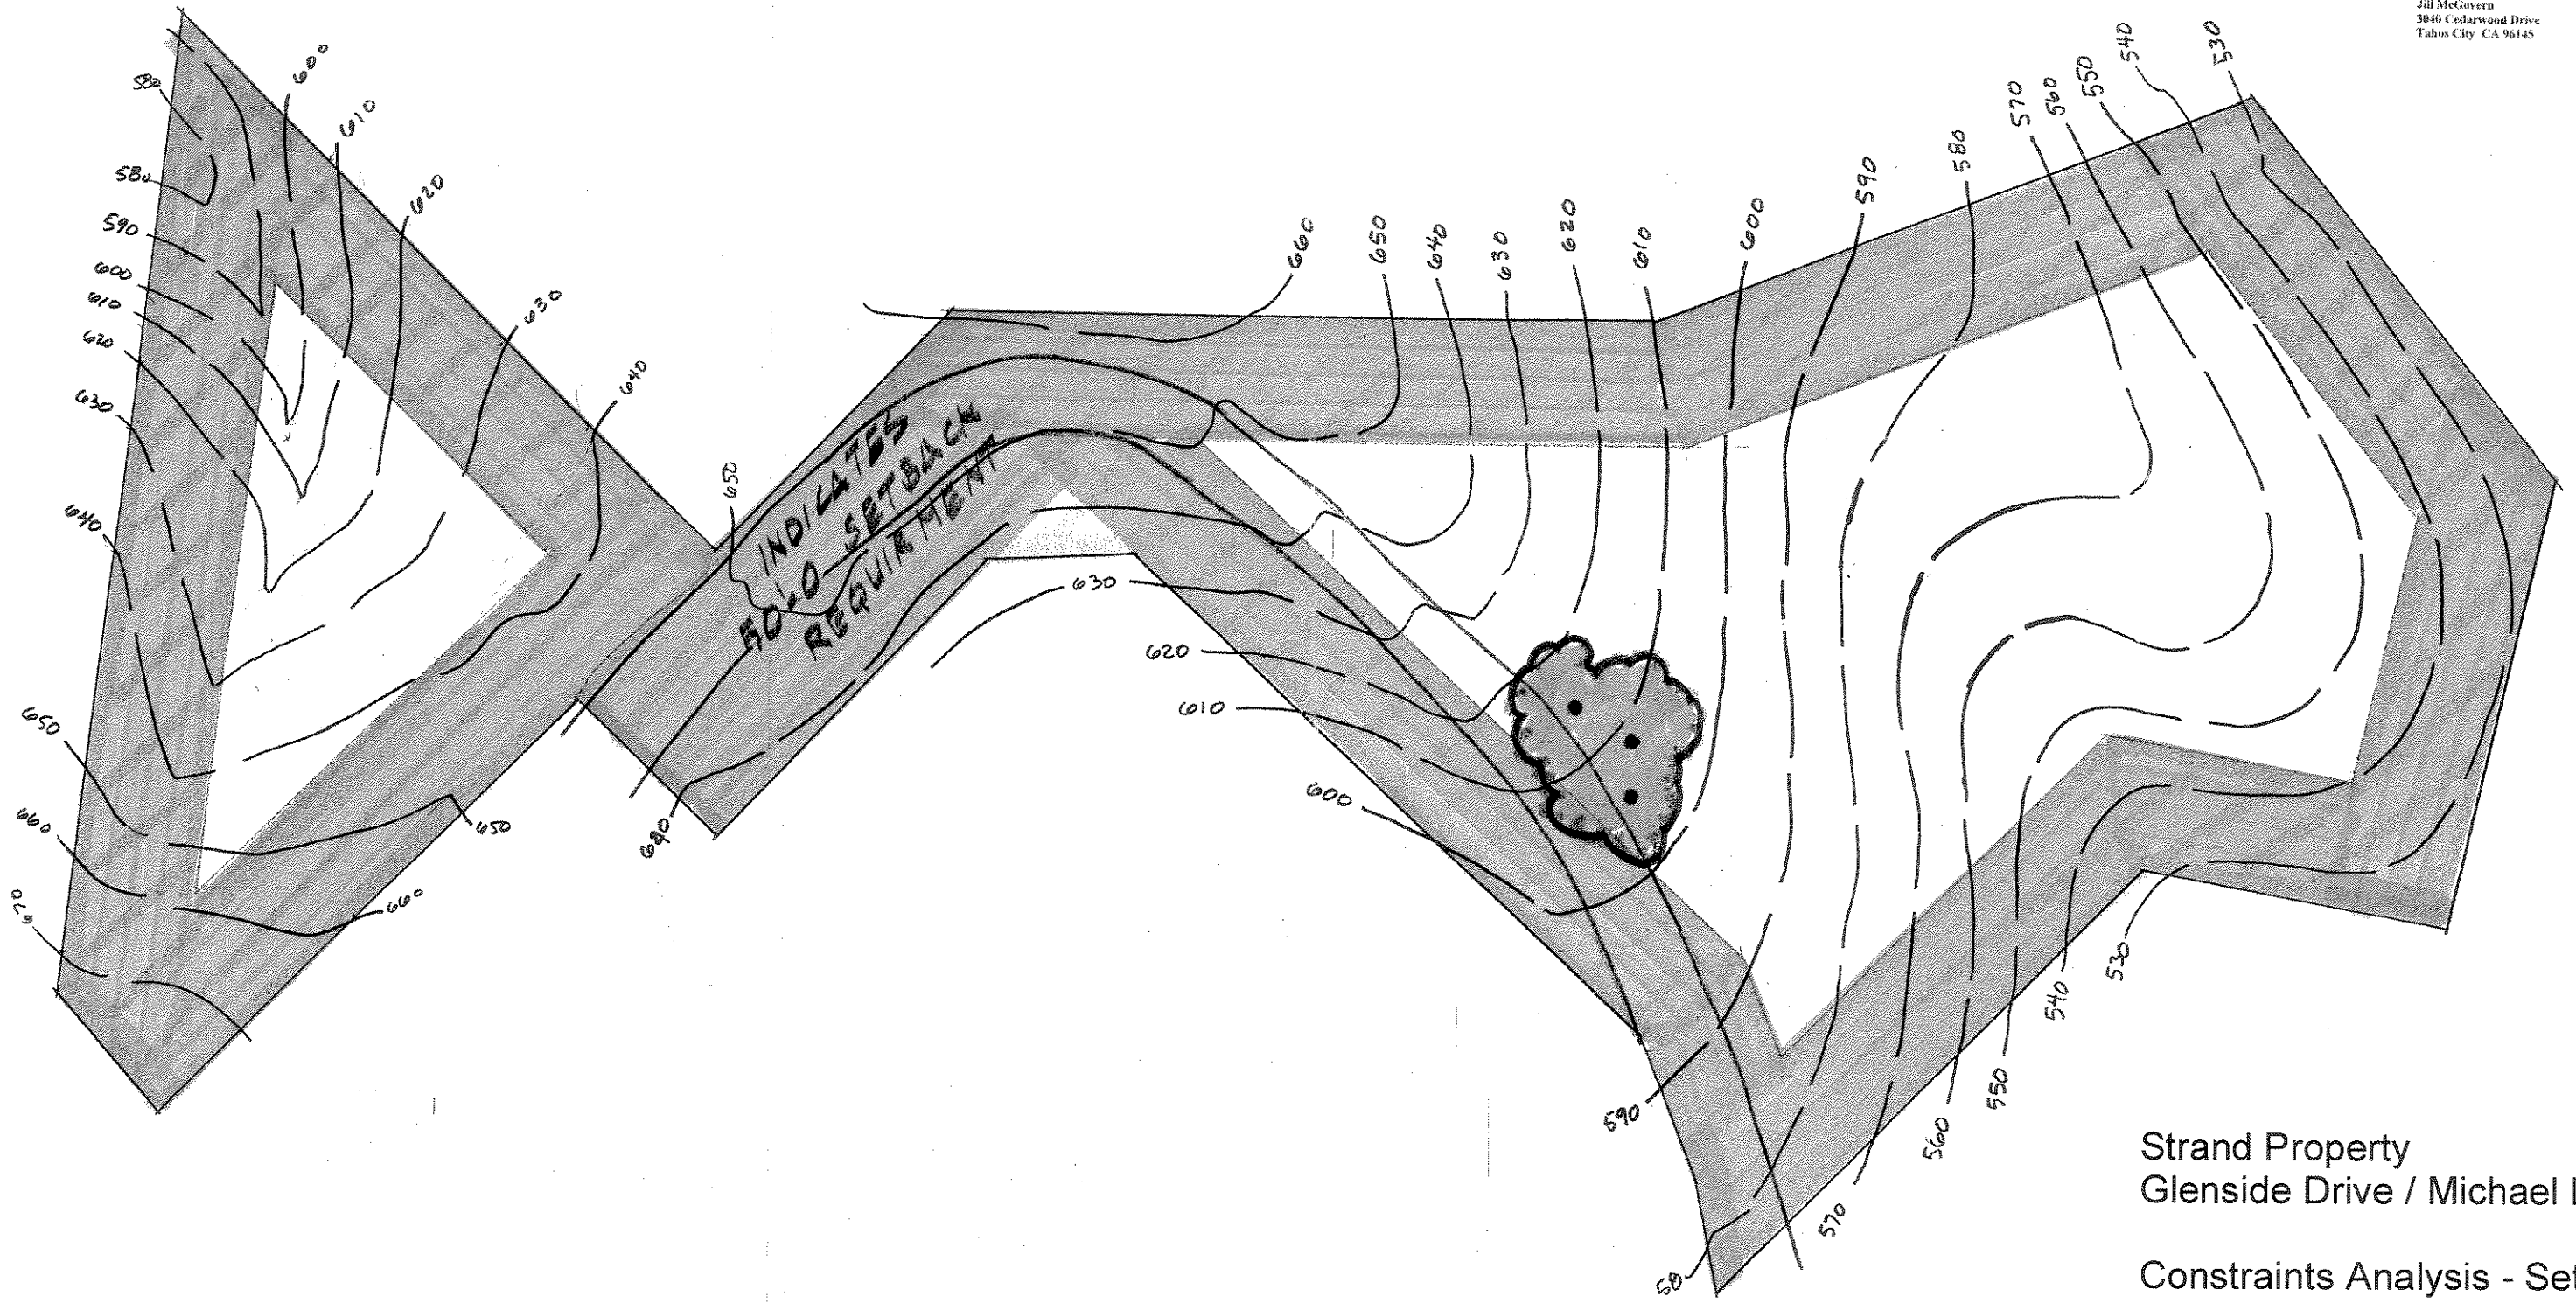

Strand Property  
Glenside Drive / Michael Lane

Constraints Analysis - Setbacks

50-ft Setbacks per LR-10 Zoning



Michael Lane,  
APN # 238-080-005  
Owner  
Sohrab Nazari  
77 Carolyn Ct.  
Lafayette, CA 94549

Applicant  
Erik & Lori Strand  
507 Tabus Road  
Orinda, CA 94563

Home Designer  
Jill McGovern  
3040 Cedarwood Drive  
Tahoe City, CA 96145



Strand Property  
Glenside Drive / Michael Lane

Constraints Analysis - Slope


Areas > 30% Average Slope



Michael Lane  
APN # 238-088-085  
Owner  
Sohrab Nuzari  
77 Carolyn Ct.  
Lafayette, CA 94549

Applicant  
Erik & Lori Strand  
587 Tahos Road  
Orinda, CA 94563

Home Designer  
Jill McGovern  
3040 Cedarwood Drive  
Tahos City CA 96145

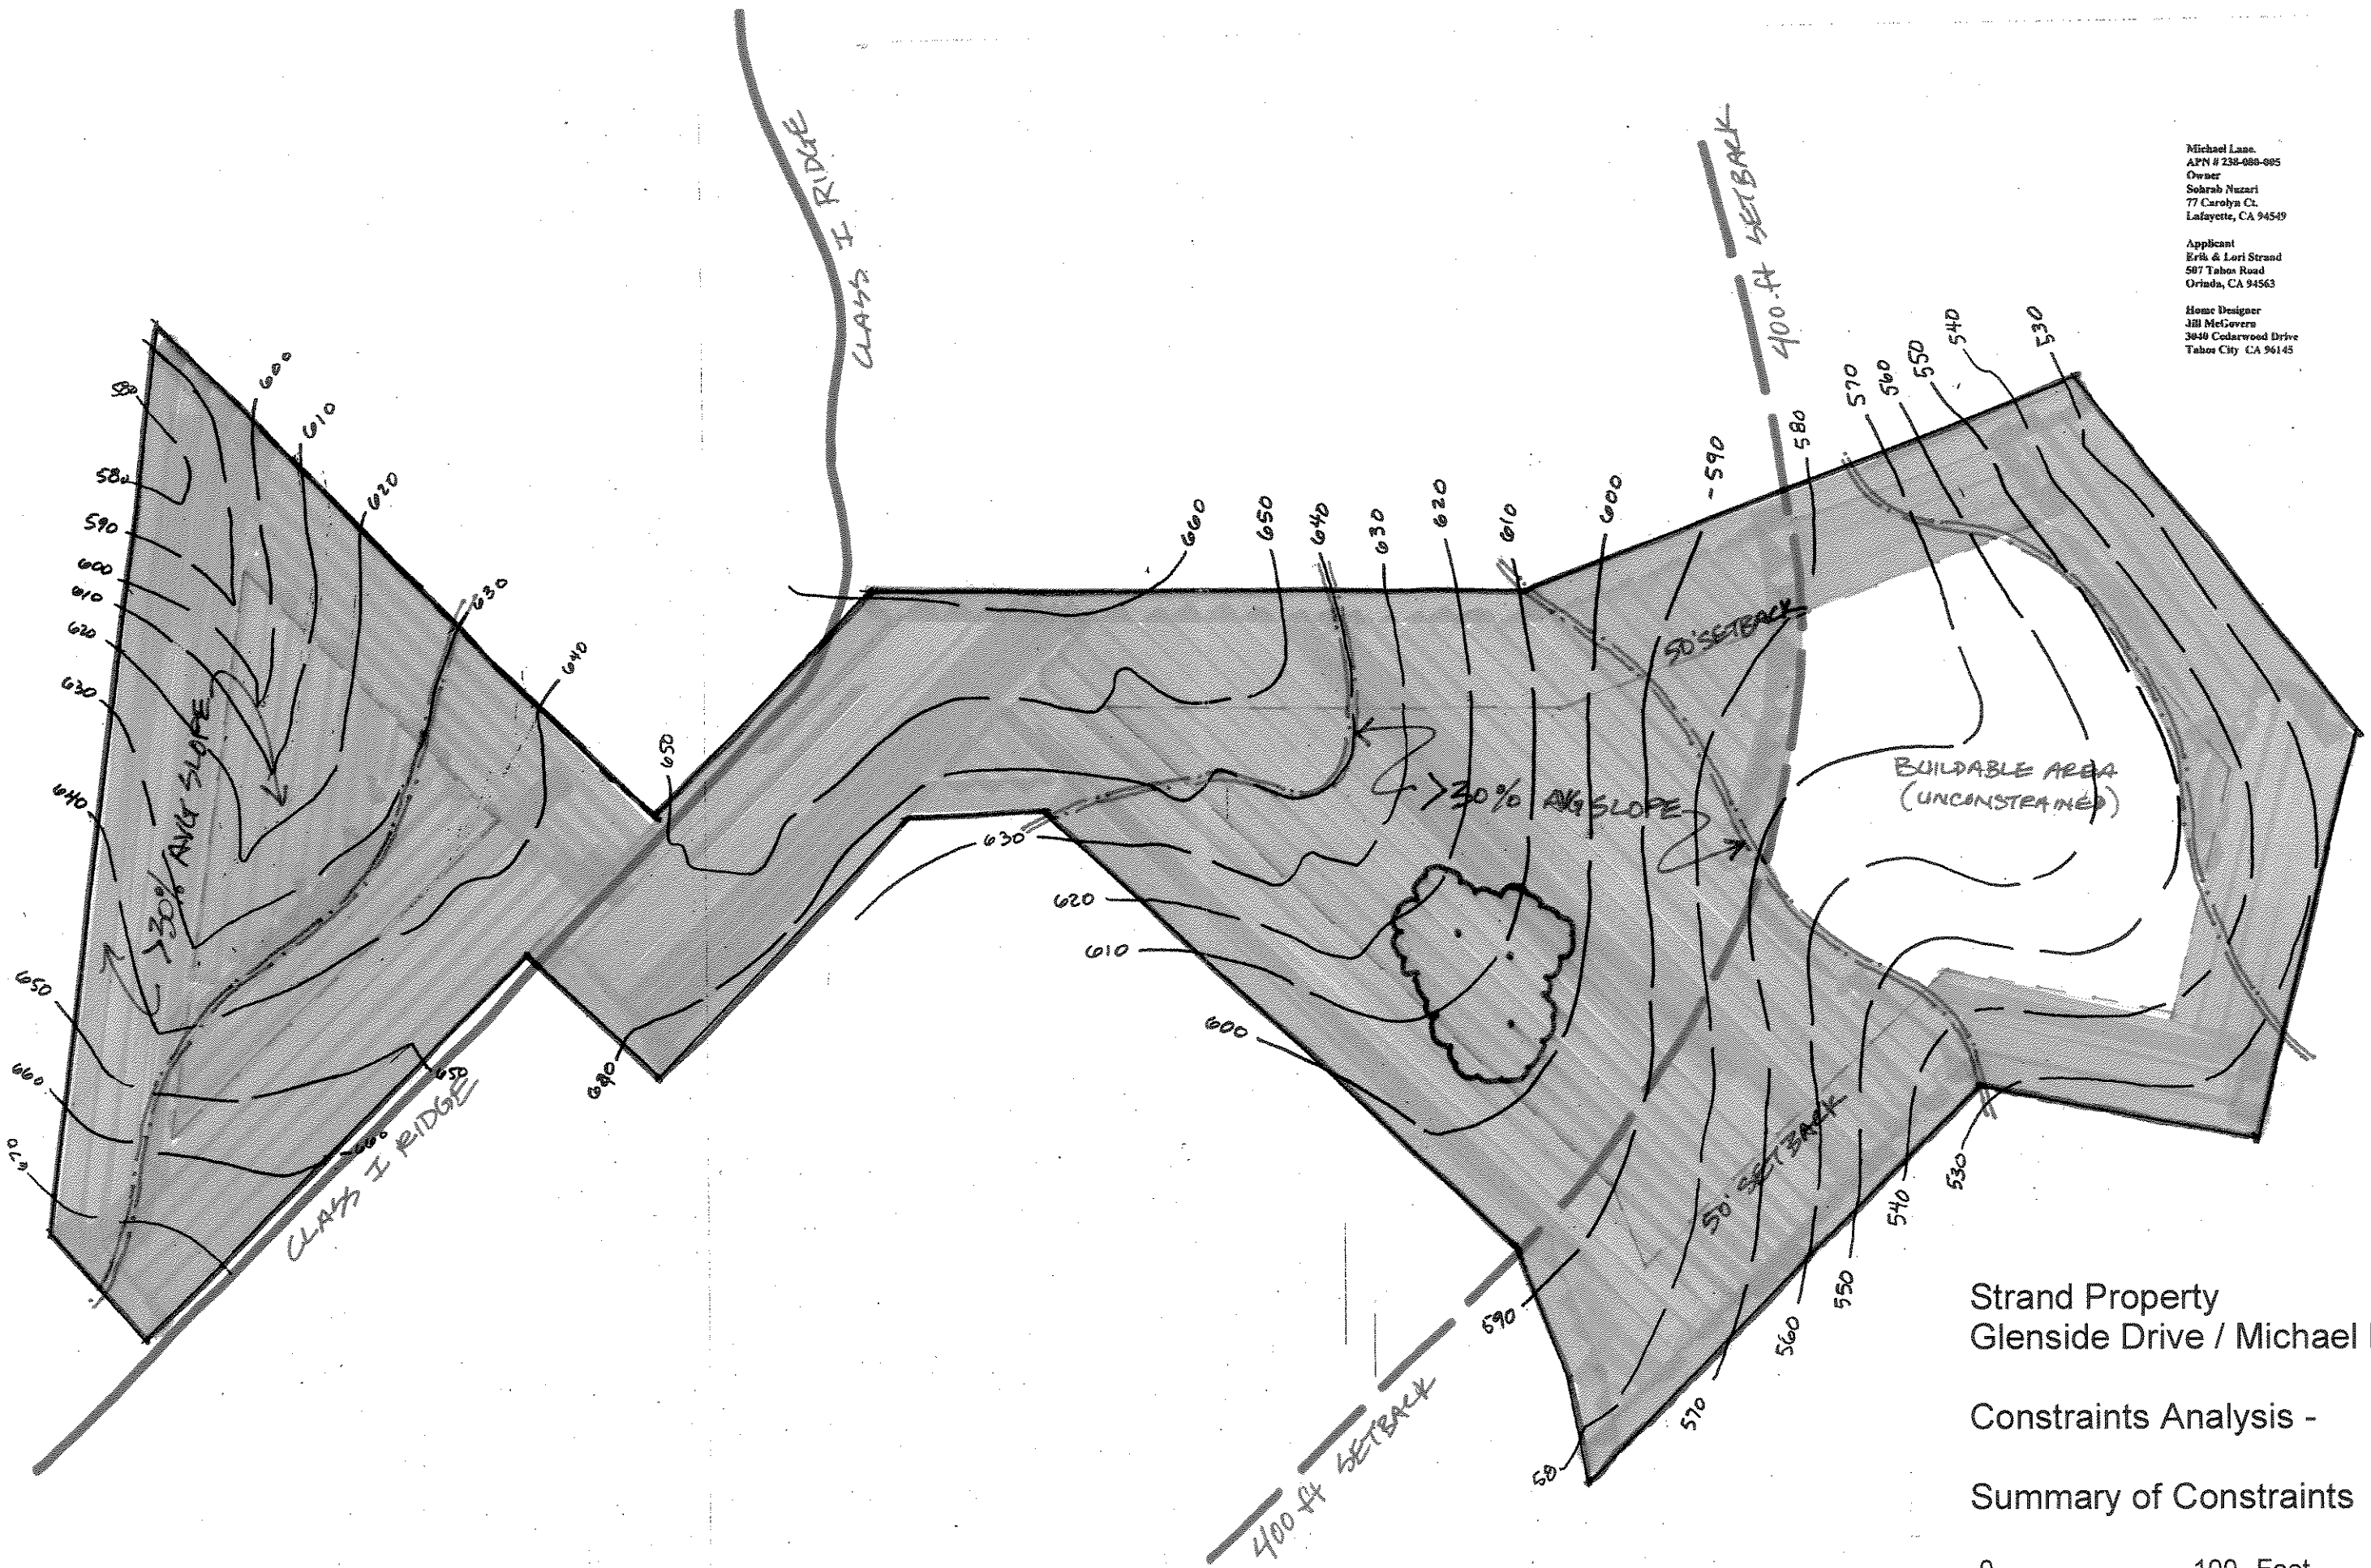

Strand Property  
Glenside Drive / Michael Lane


Constraints Analysis -  
Summary of Constraints



Michael Lane  
APN # 238-088-005  
Owner  
Sohrab Nazari  
77 Carolyn Ct.  
Lafayette, CA 94549

Applicant  
Erik & Lori Strand  
507 Tabos Road  
Orinda, CA 94563

Home Designer  
Jill McGovern  
3040 Cedarwood Drive  
Tahoe City CA 96145

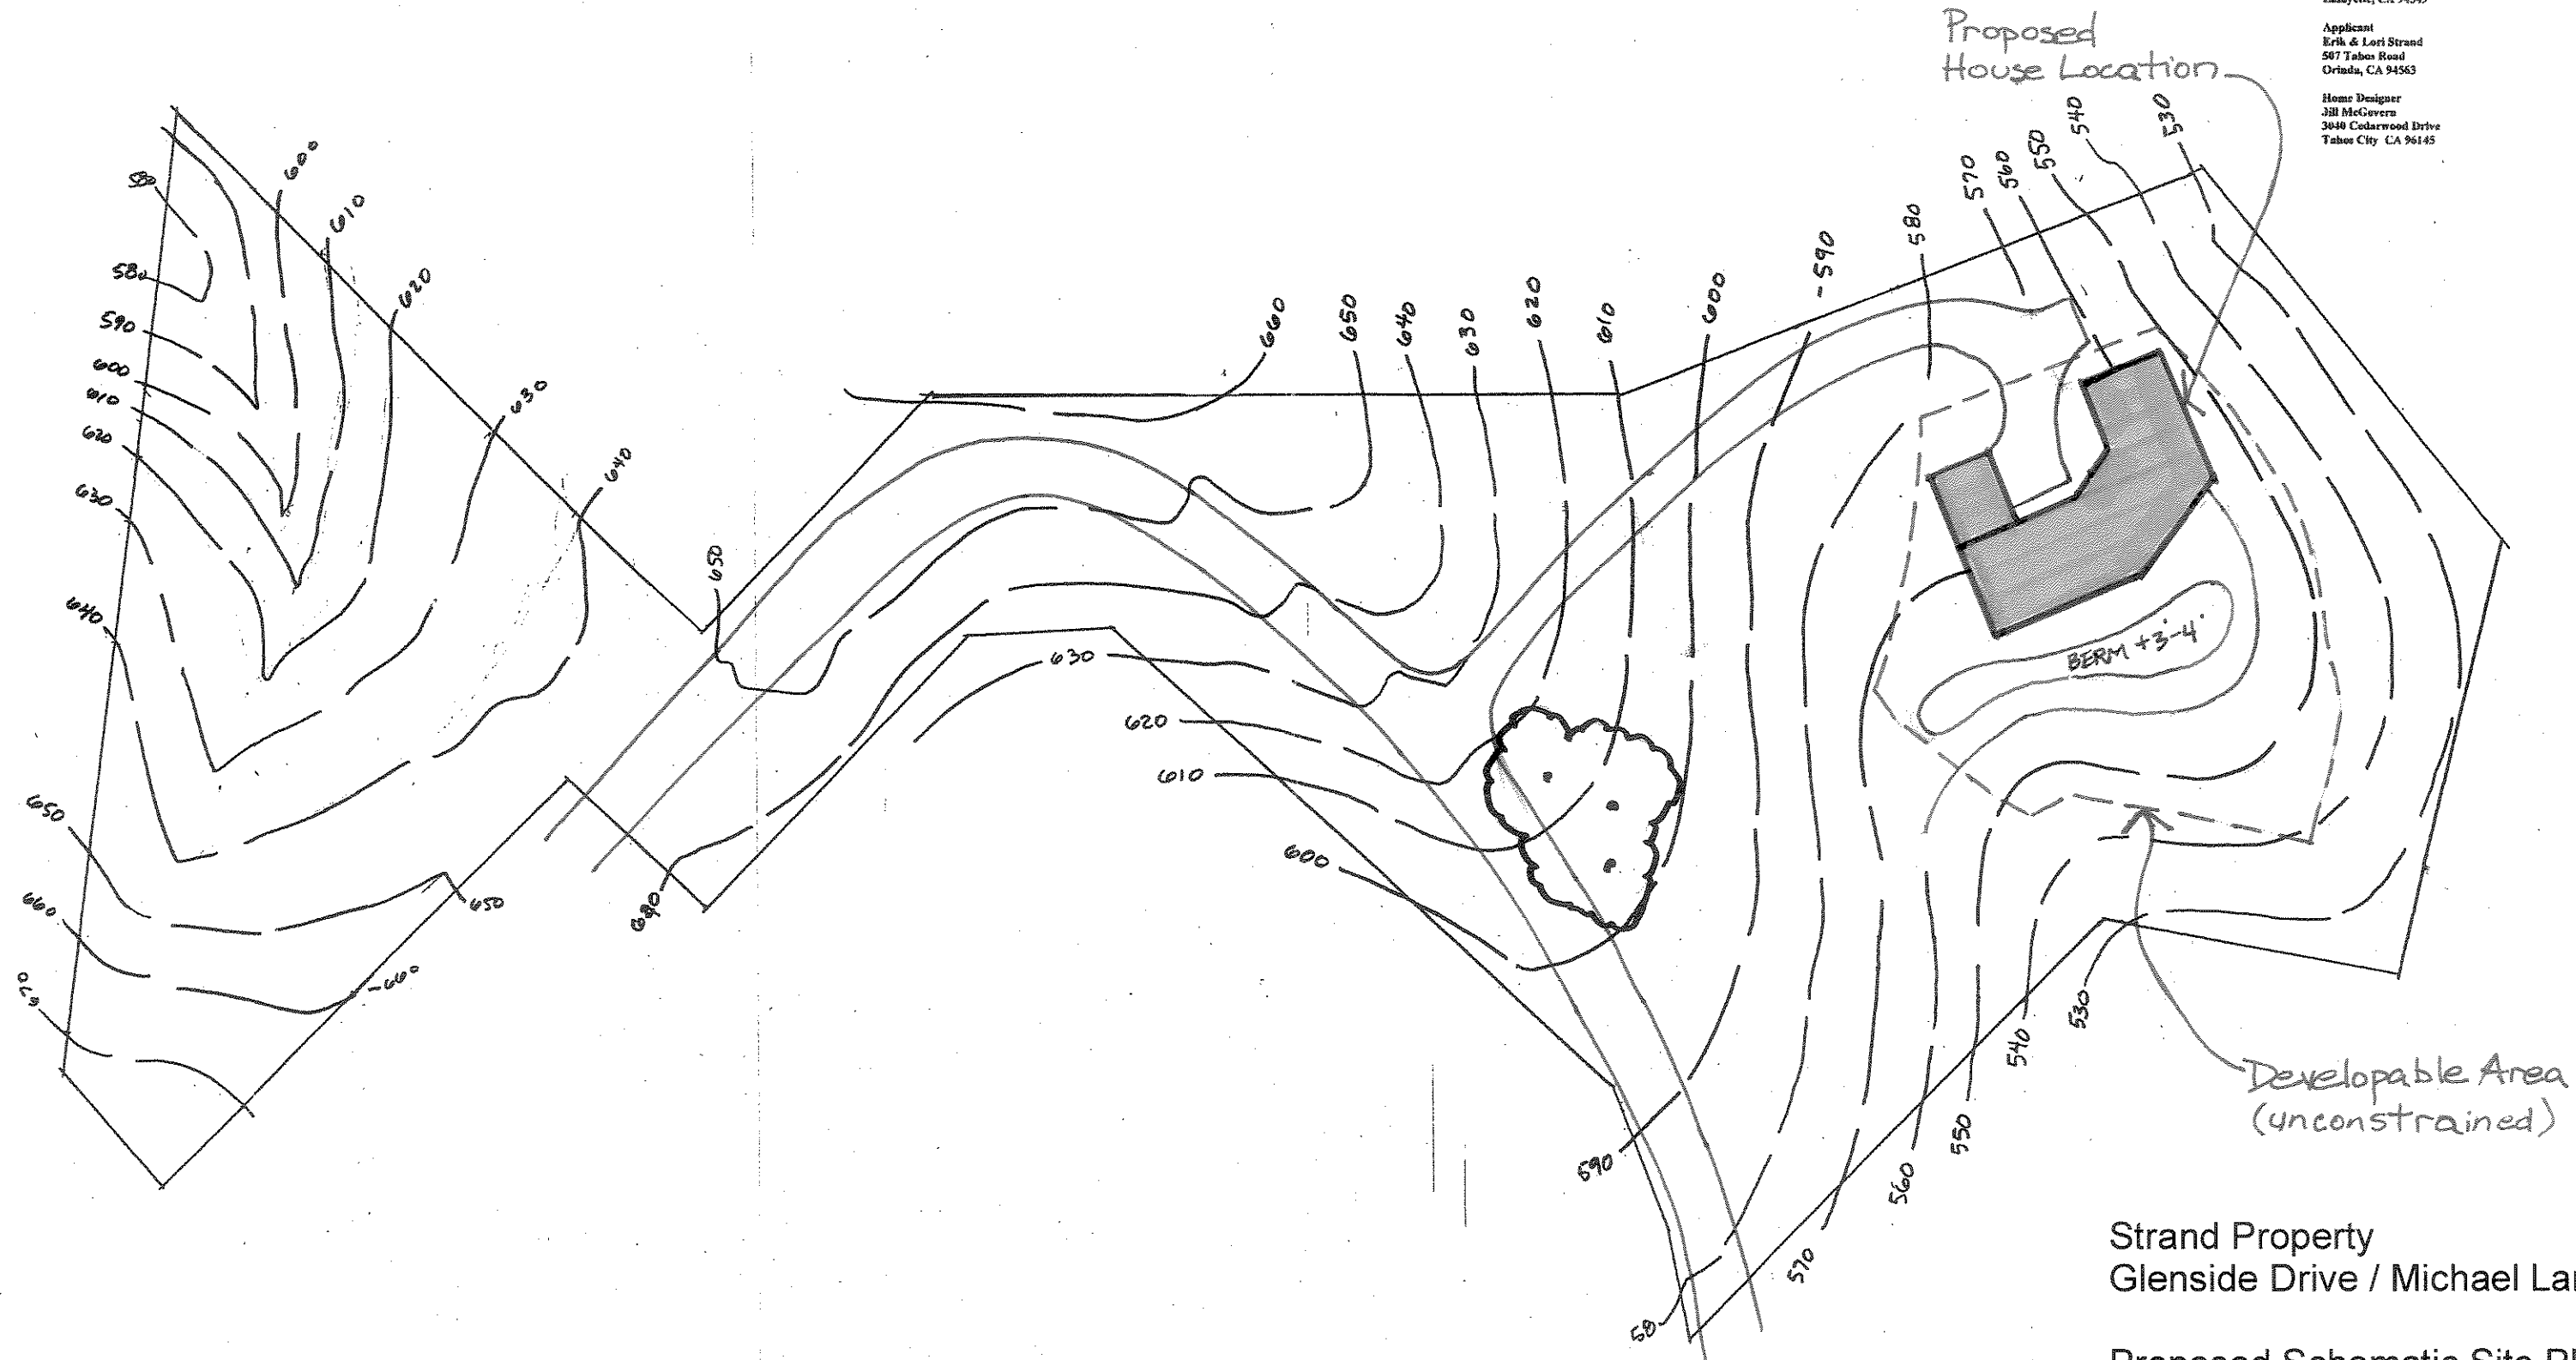

Strand Property  
Glenside Drive / Michael Lane

Proposed Schematic Site Plan

