




WEST ELEVATION

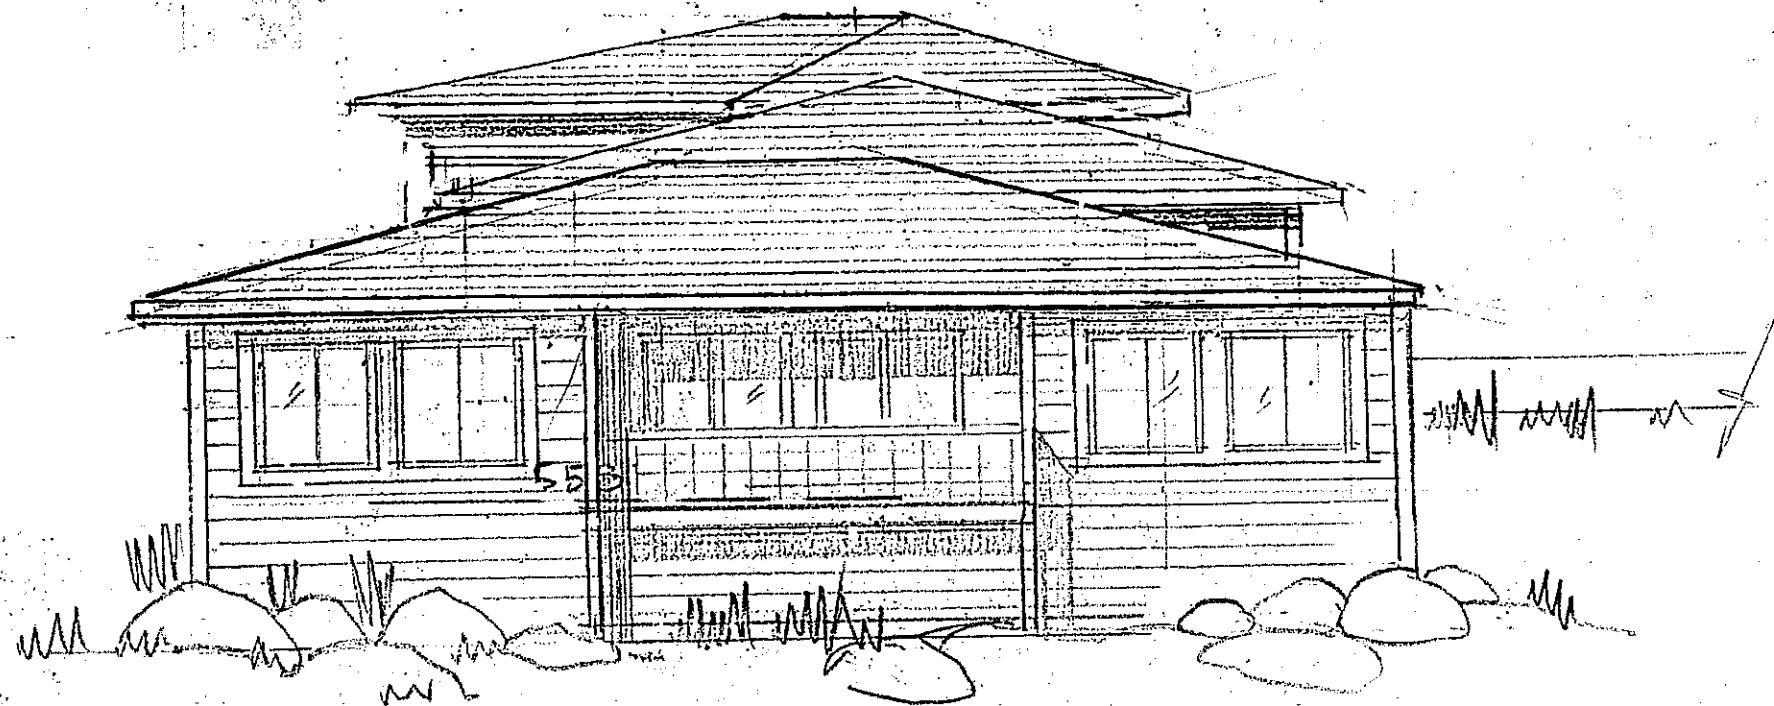



WEST ELEVATION

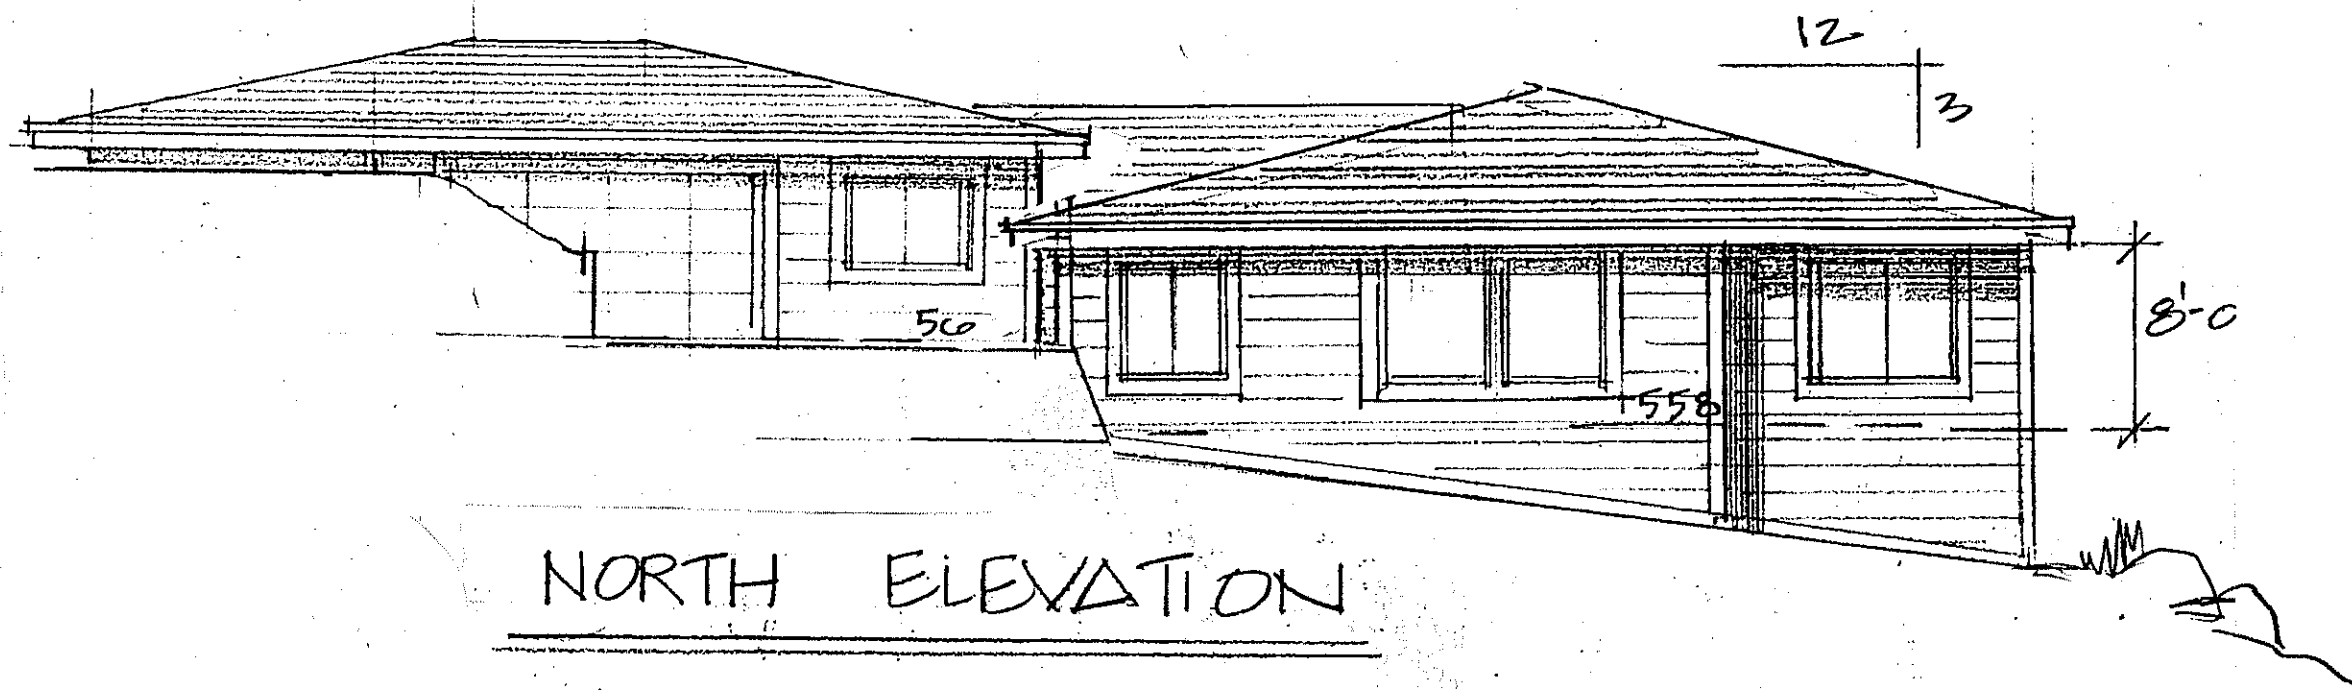


NORTH ELEVATION

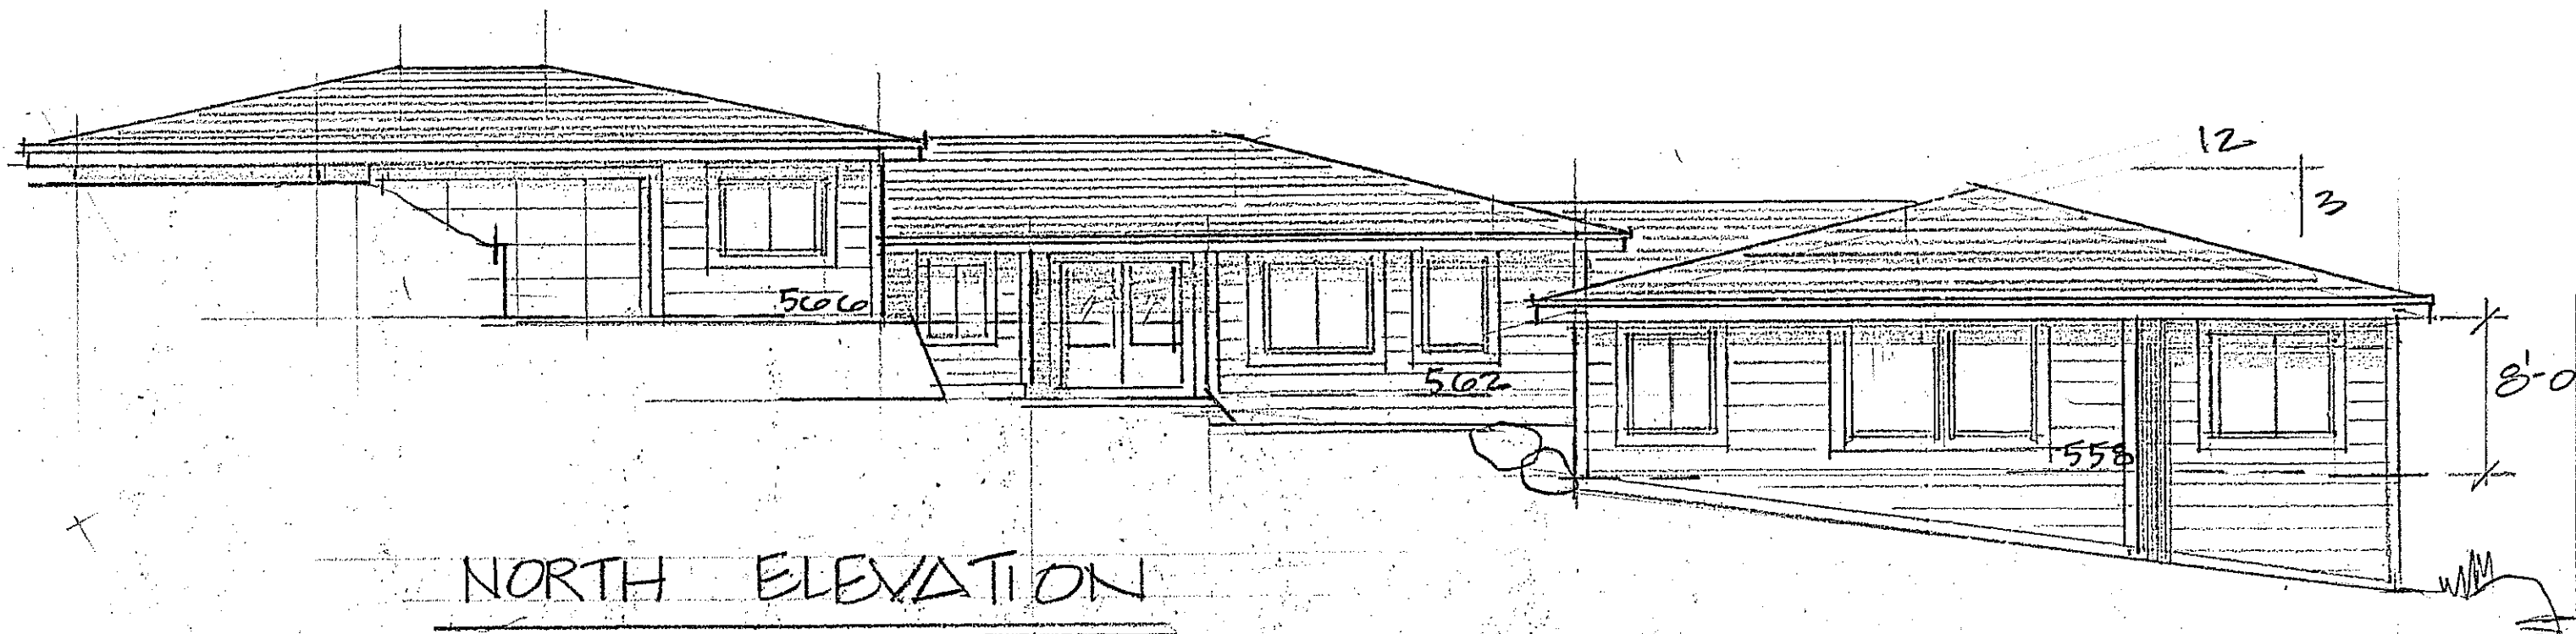


NORTH ELEVATION

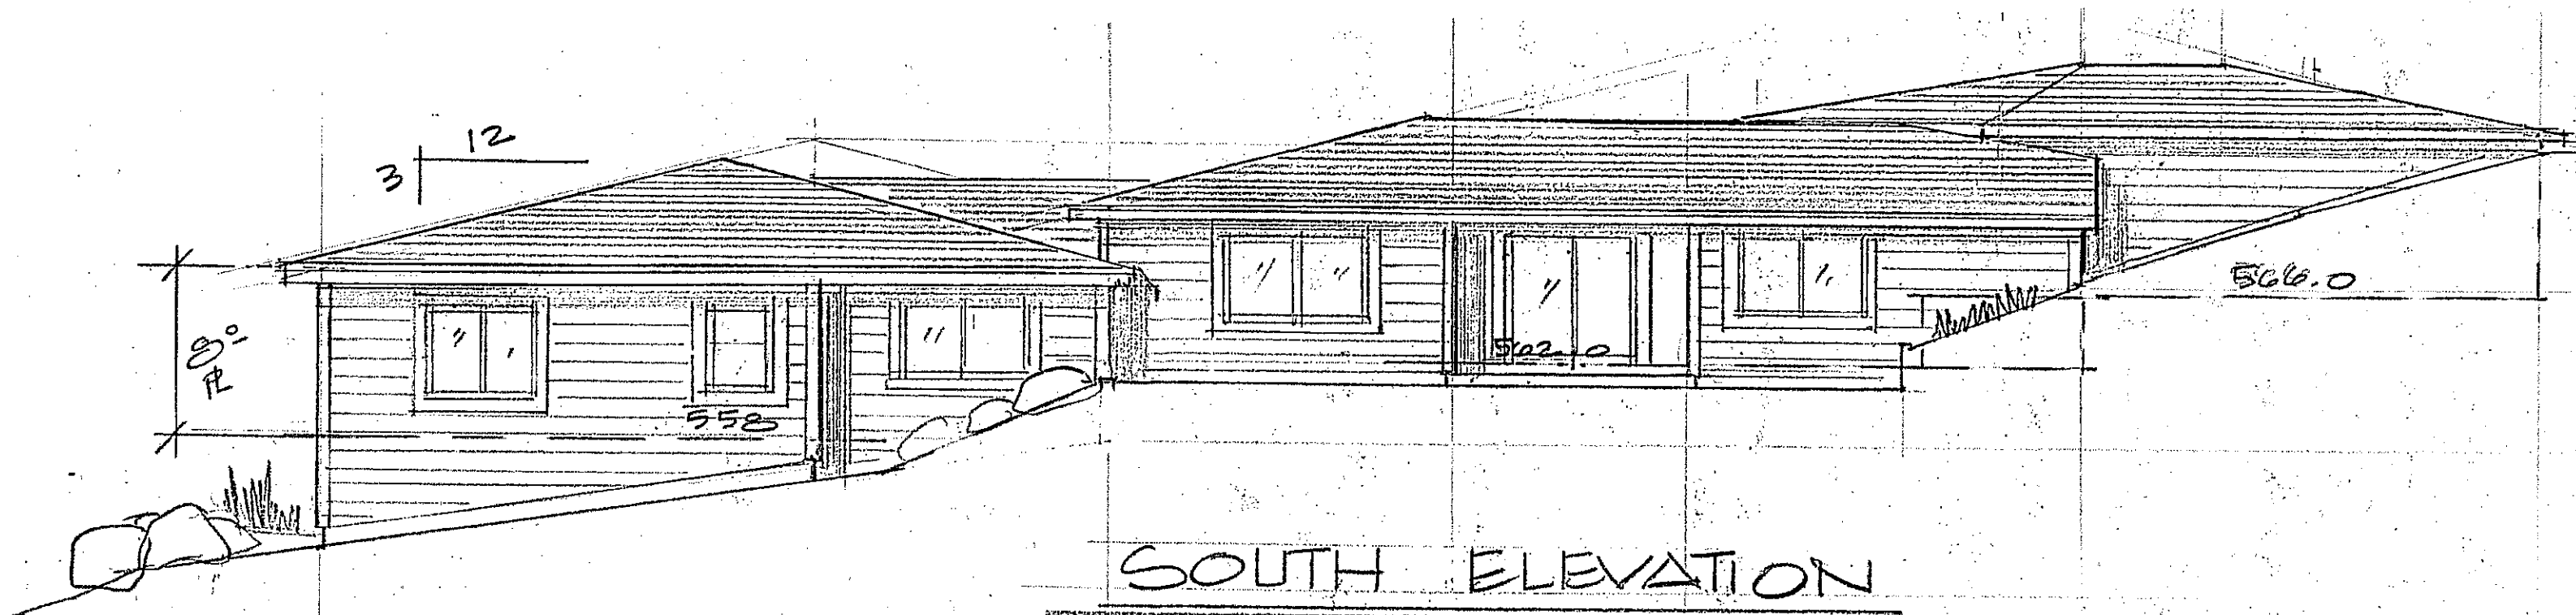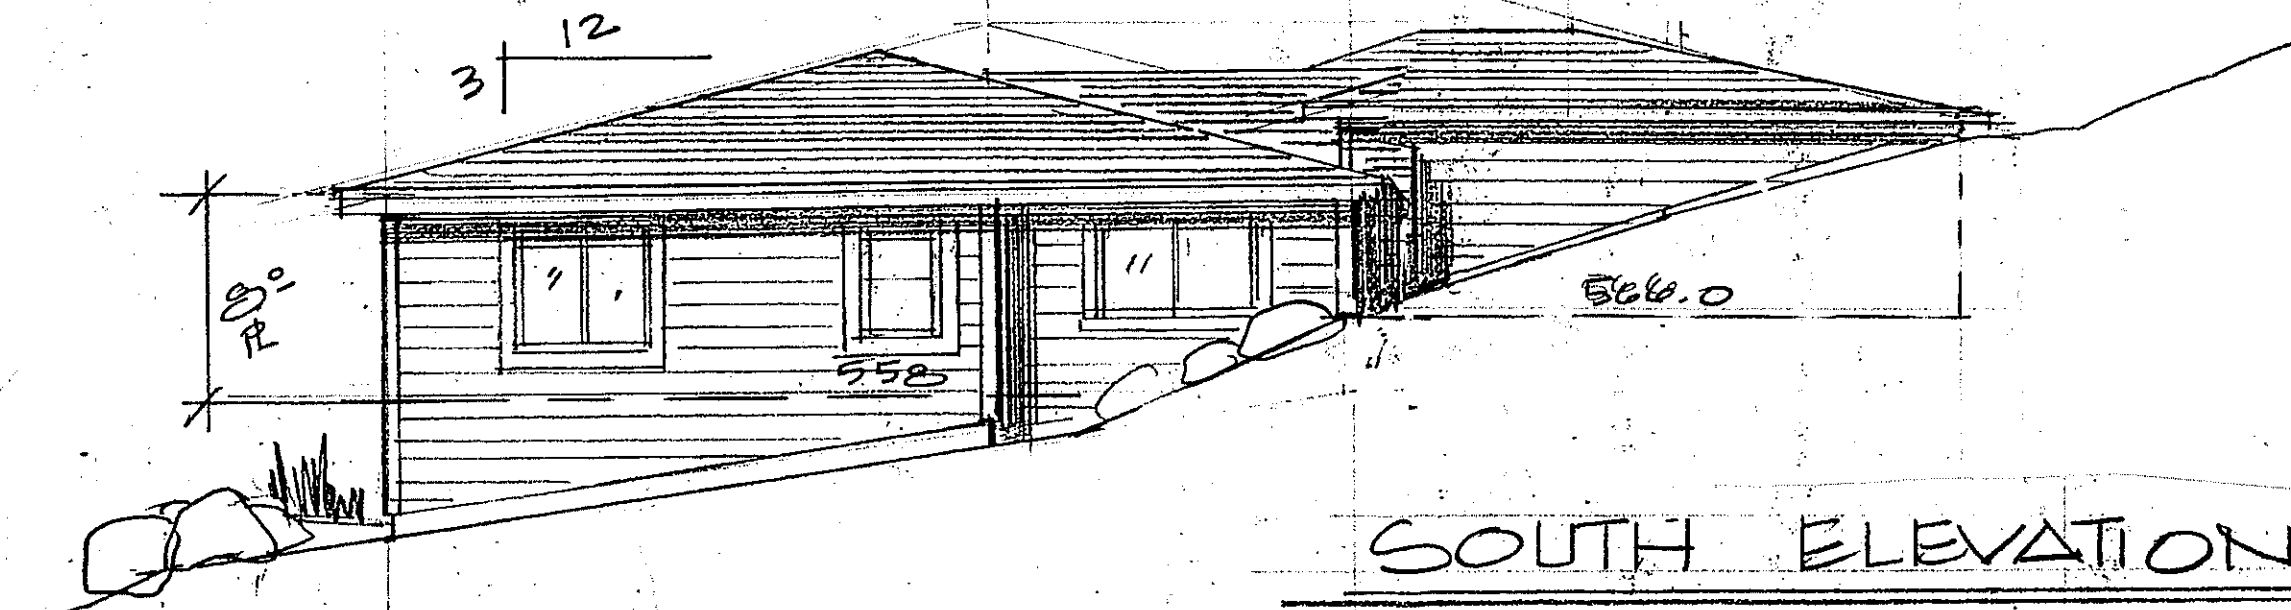

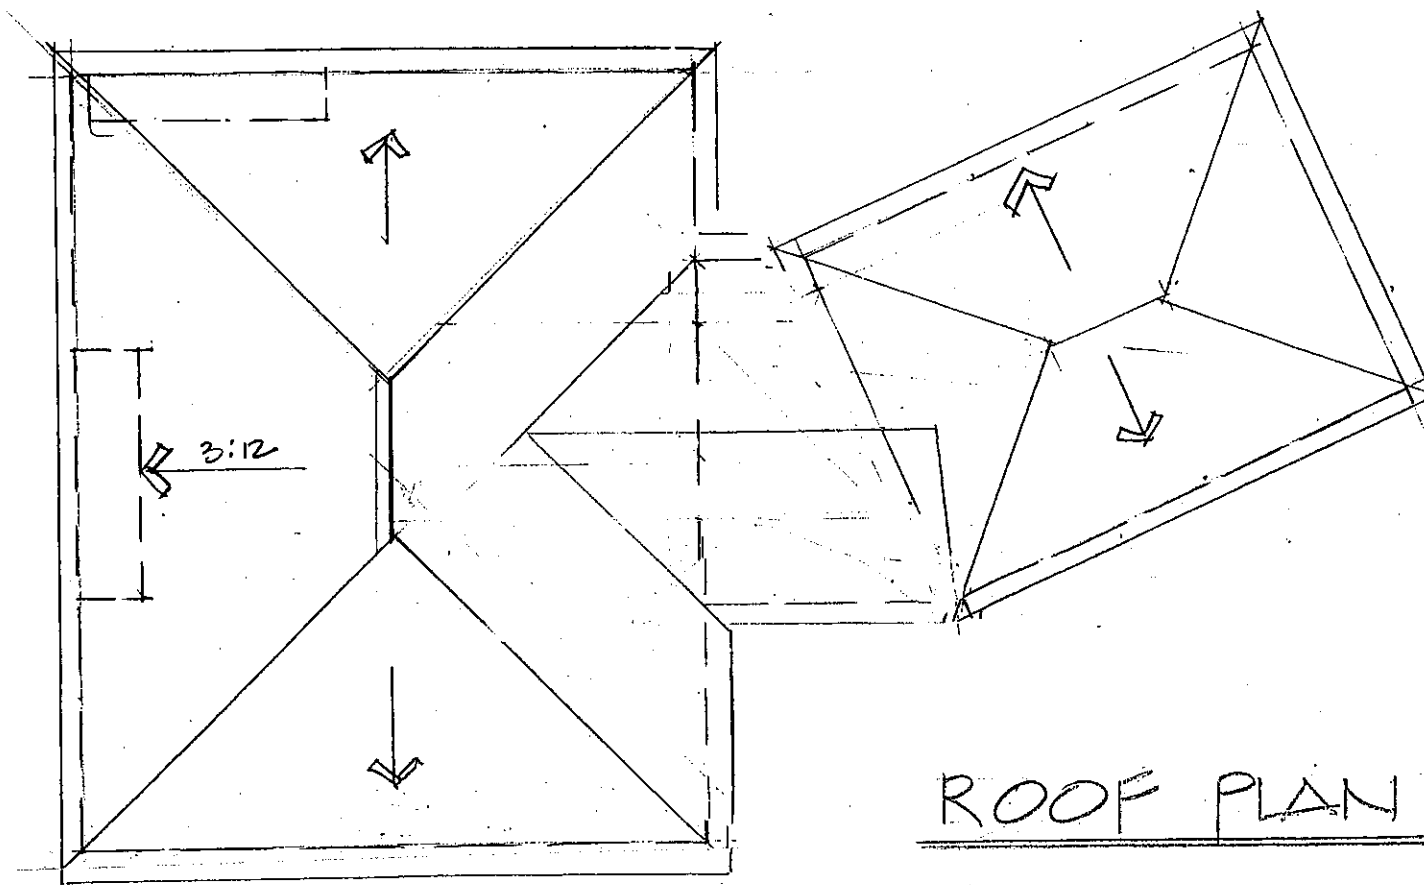

ROOF PLAN

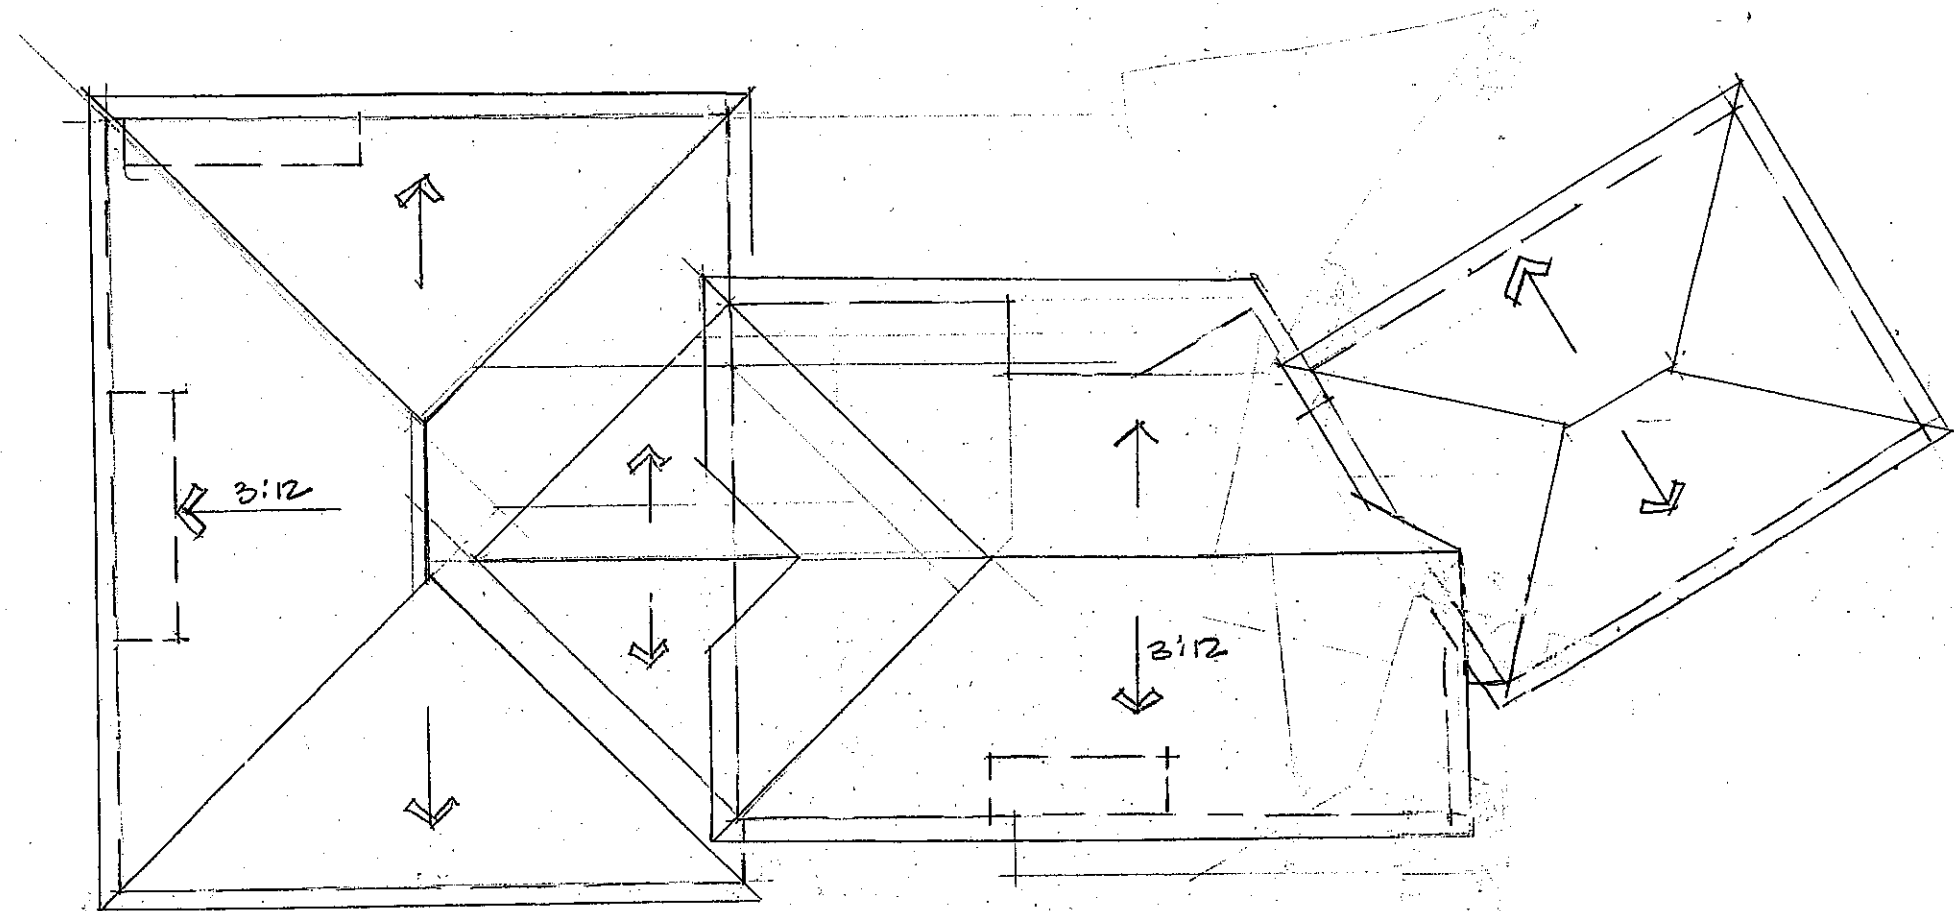

ROOF PLAN

